


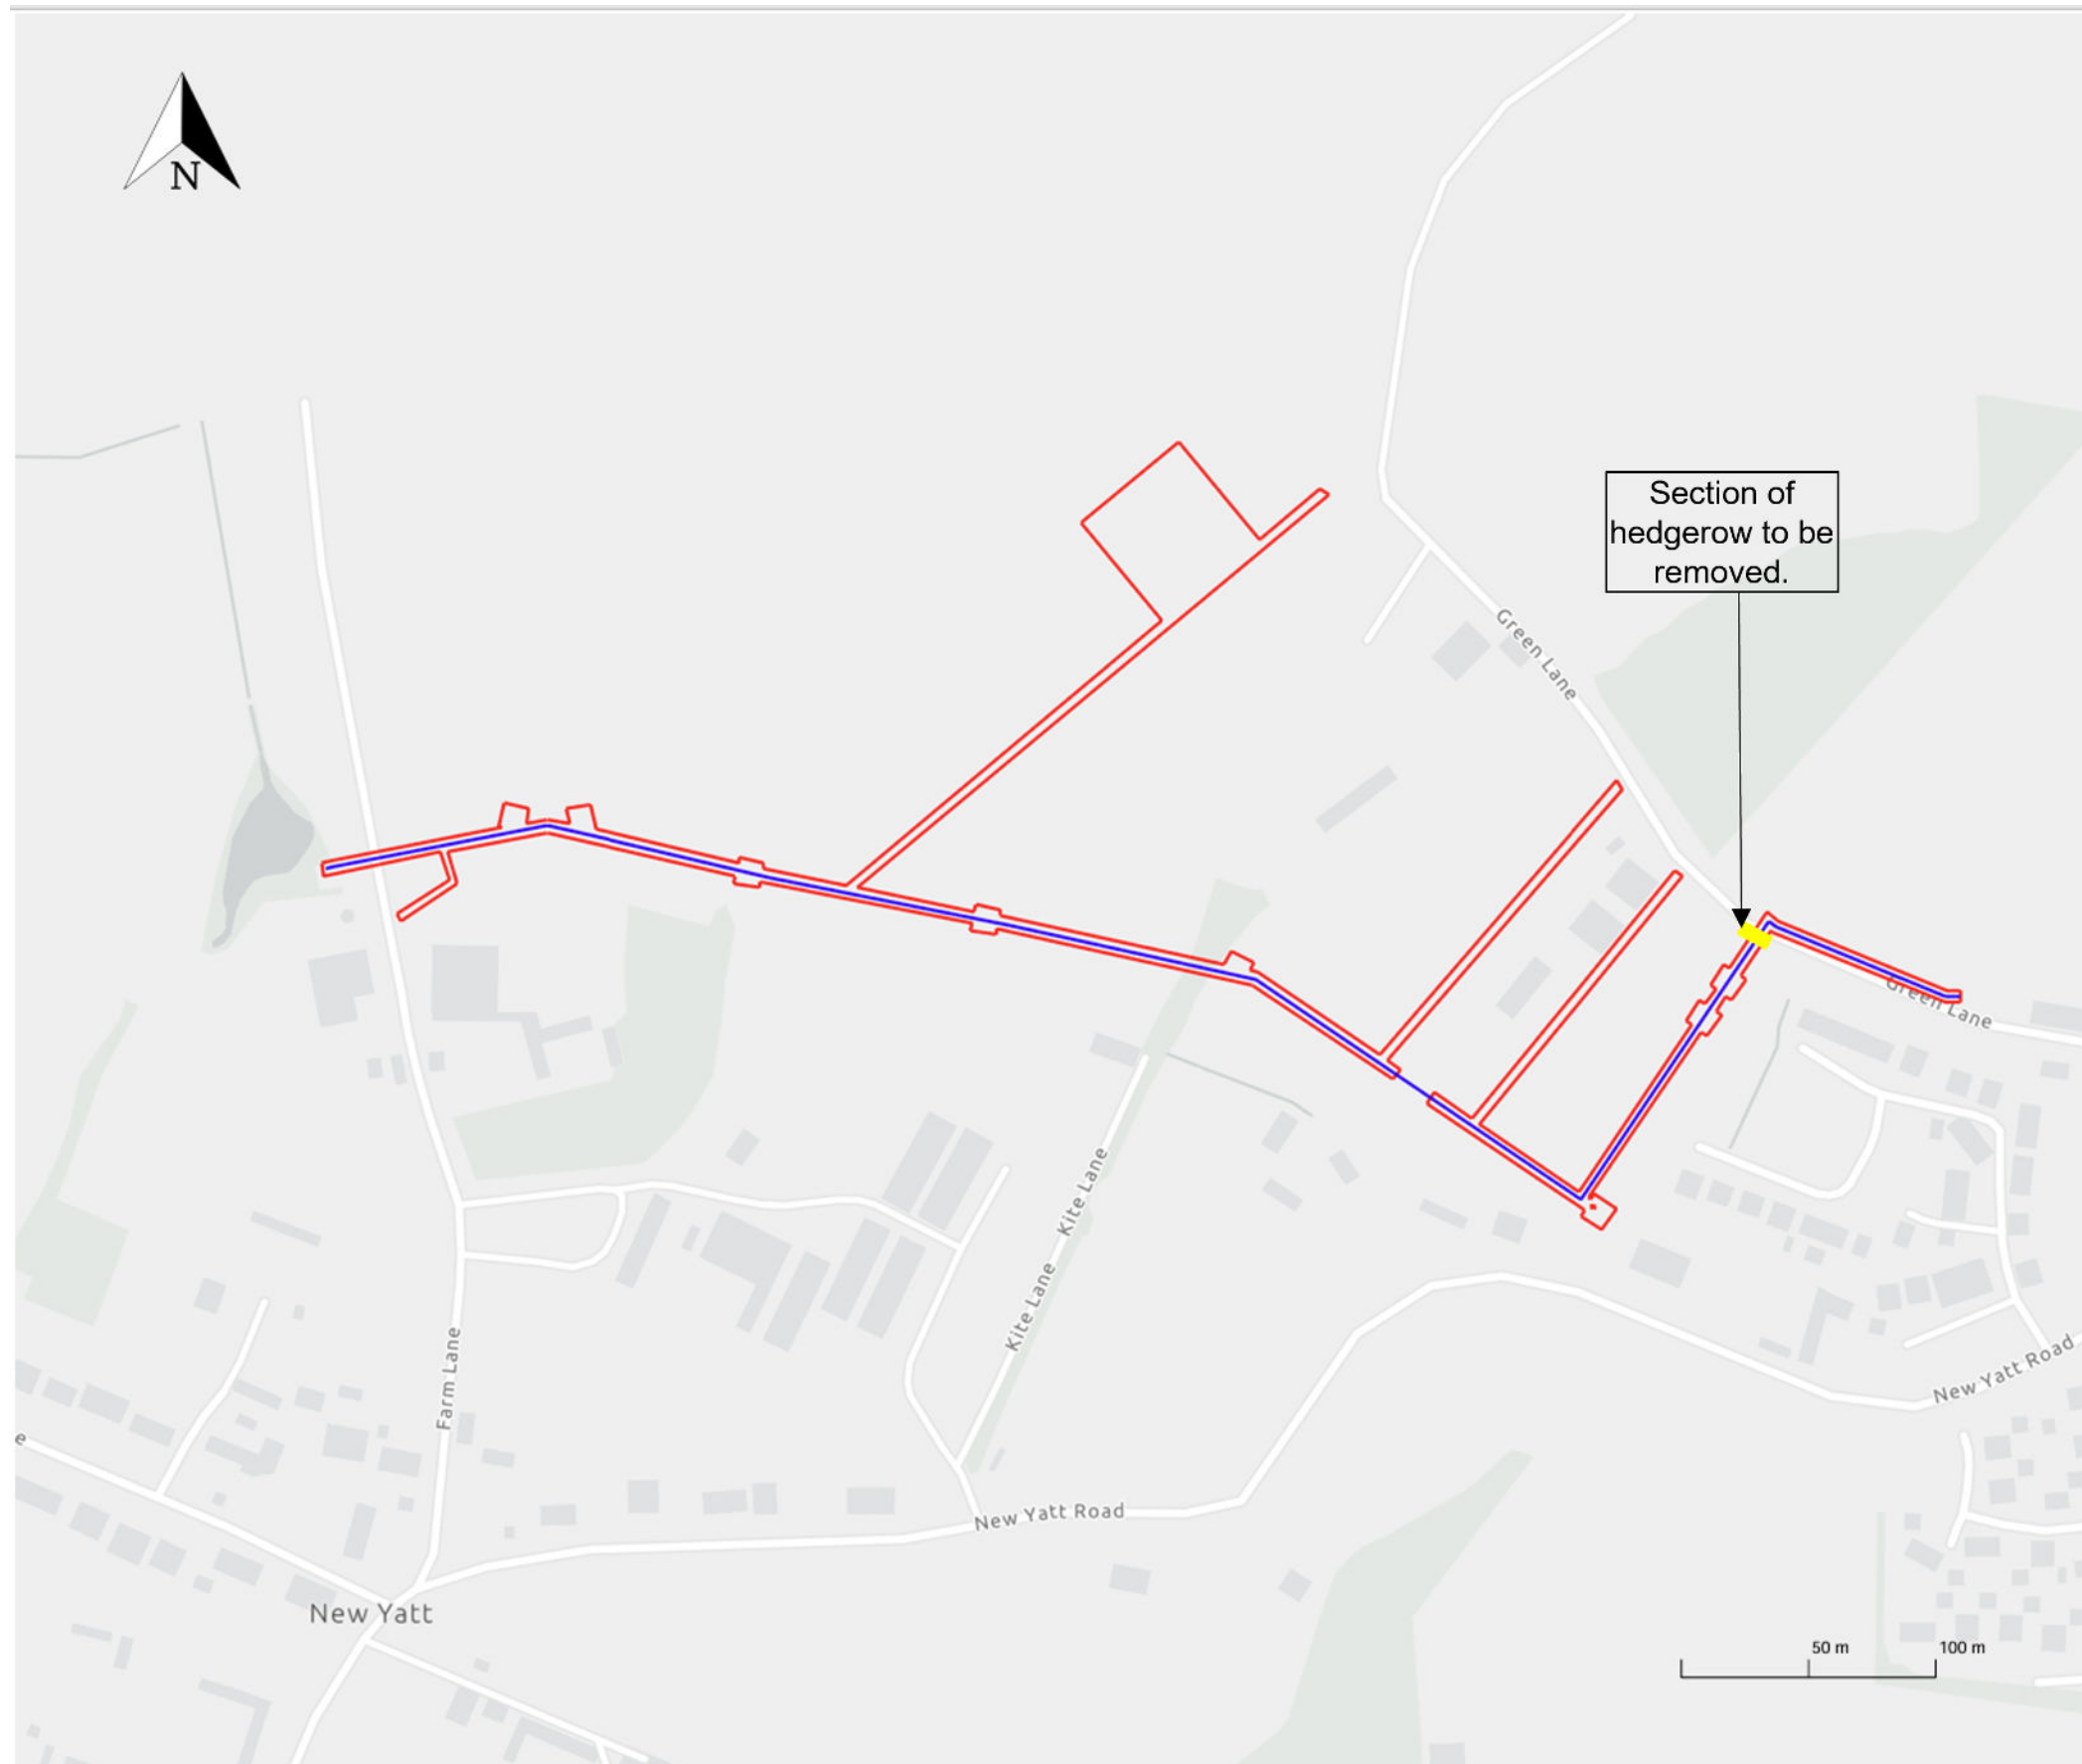

Proposed Current - Working Areas

Proposed Rising Main Route

Section of  
hedgerow to be  
removed.

New Yatt Rising Main: Site Location  
Plan

**MMB**  
MOTT MACDONALD  
BENTLEY