



THIS DRAWING MAY BE USED ONLY FOR THE PURPOSE INTENDED AND ONLY WRITTEN DIMENSIONS SHALL BE USED

NOTES

1. Sign locations are indicative only and exact locations need to be determined on site
2. All traffic signs shall comply with Chapter 6 of the Traffic Signs Manual
3. All traffic management equipment shall be provided by the Contractor, unless otherwise specified
4. All signs shall be positioned so as not to be obscured by any other objects and shall not obstruct any other sign, permanent or temporary as much as is reasonably practicable
5. All traffic signs shall meet the reflectorisation requirements of BS 675 - Part 6: 1983, Table 1

KEY

- Sign
- Diversion Route
- Closed area

DRAFT

Revision Details	By	Date	Suffix
	Chk		

Drawing Number **28091.003**

Project Title **A40 Cuckoo Lane Witney**


Drawing Title **Road closure & Diversion**

Scale at A1: NTS

Drawn & Checked: J.REYNOLDS Approved By: M.FENNER

Date: 10/06/22

Suitability: FOR CONSTRUCTION

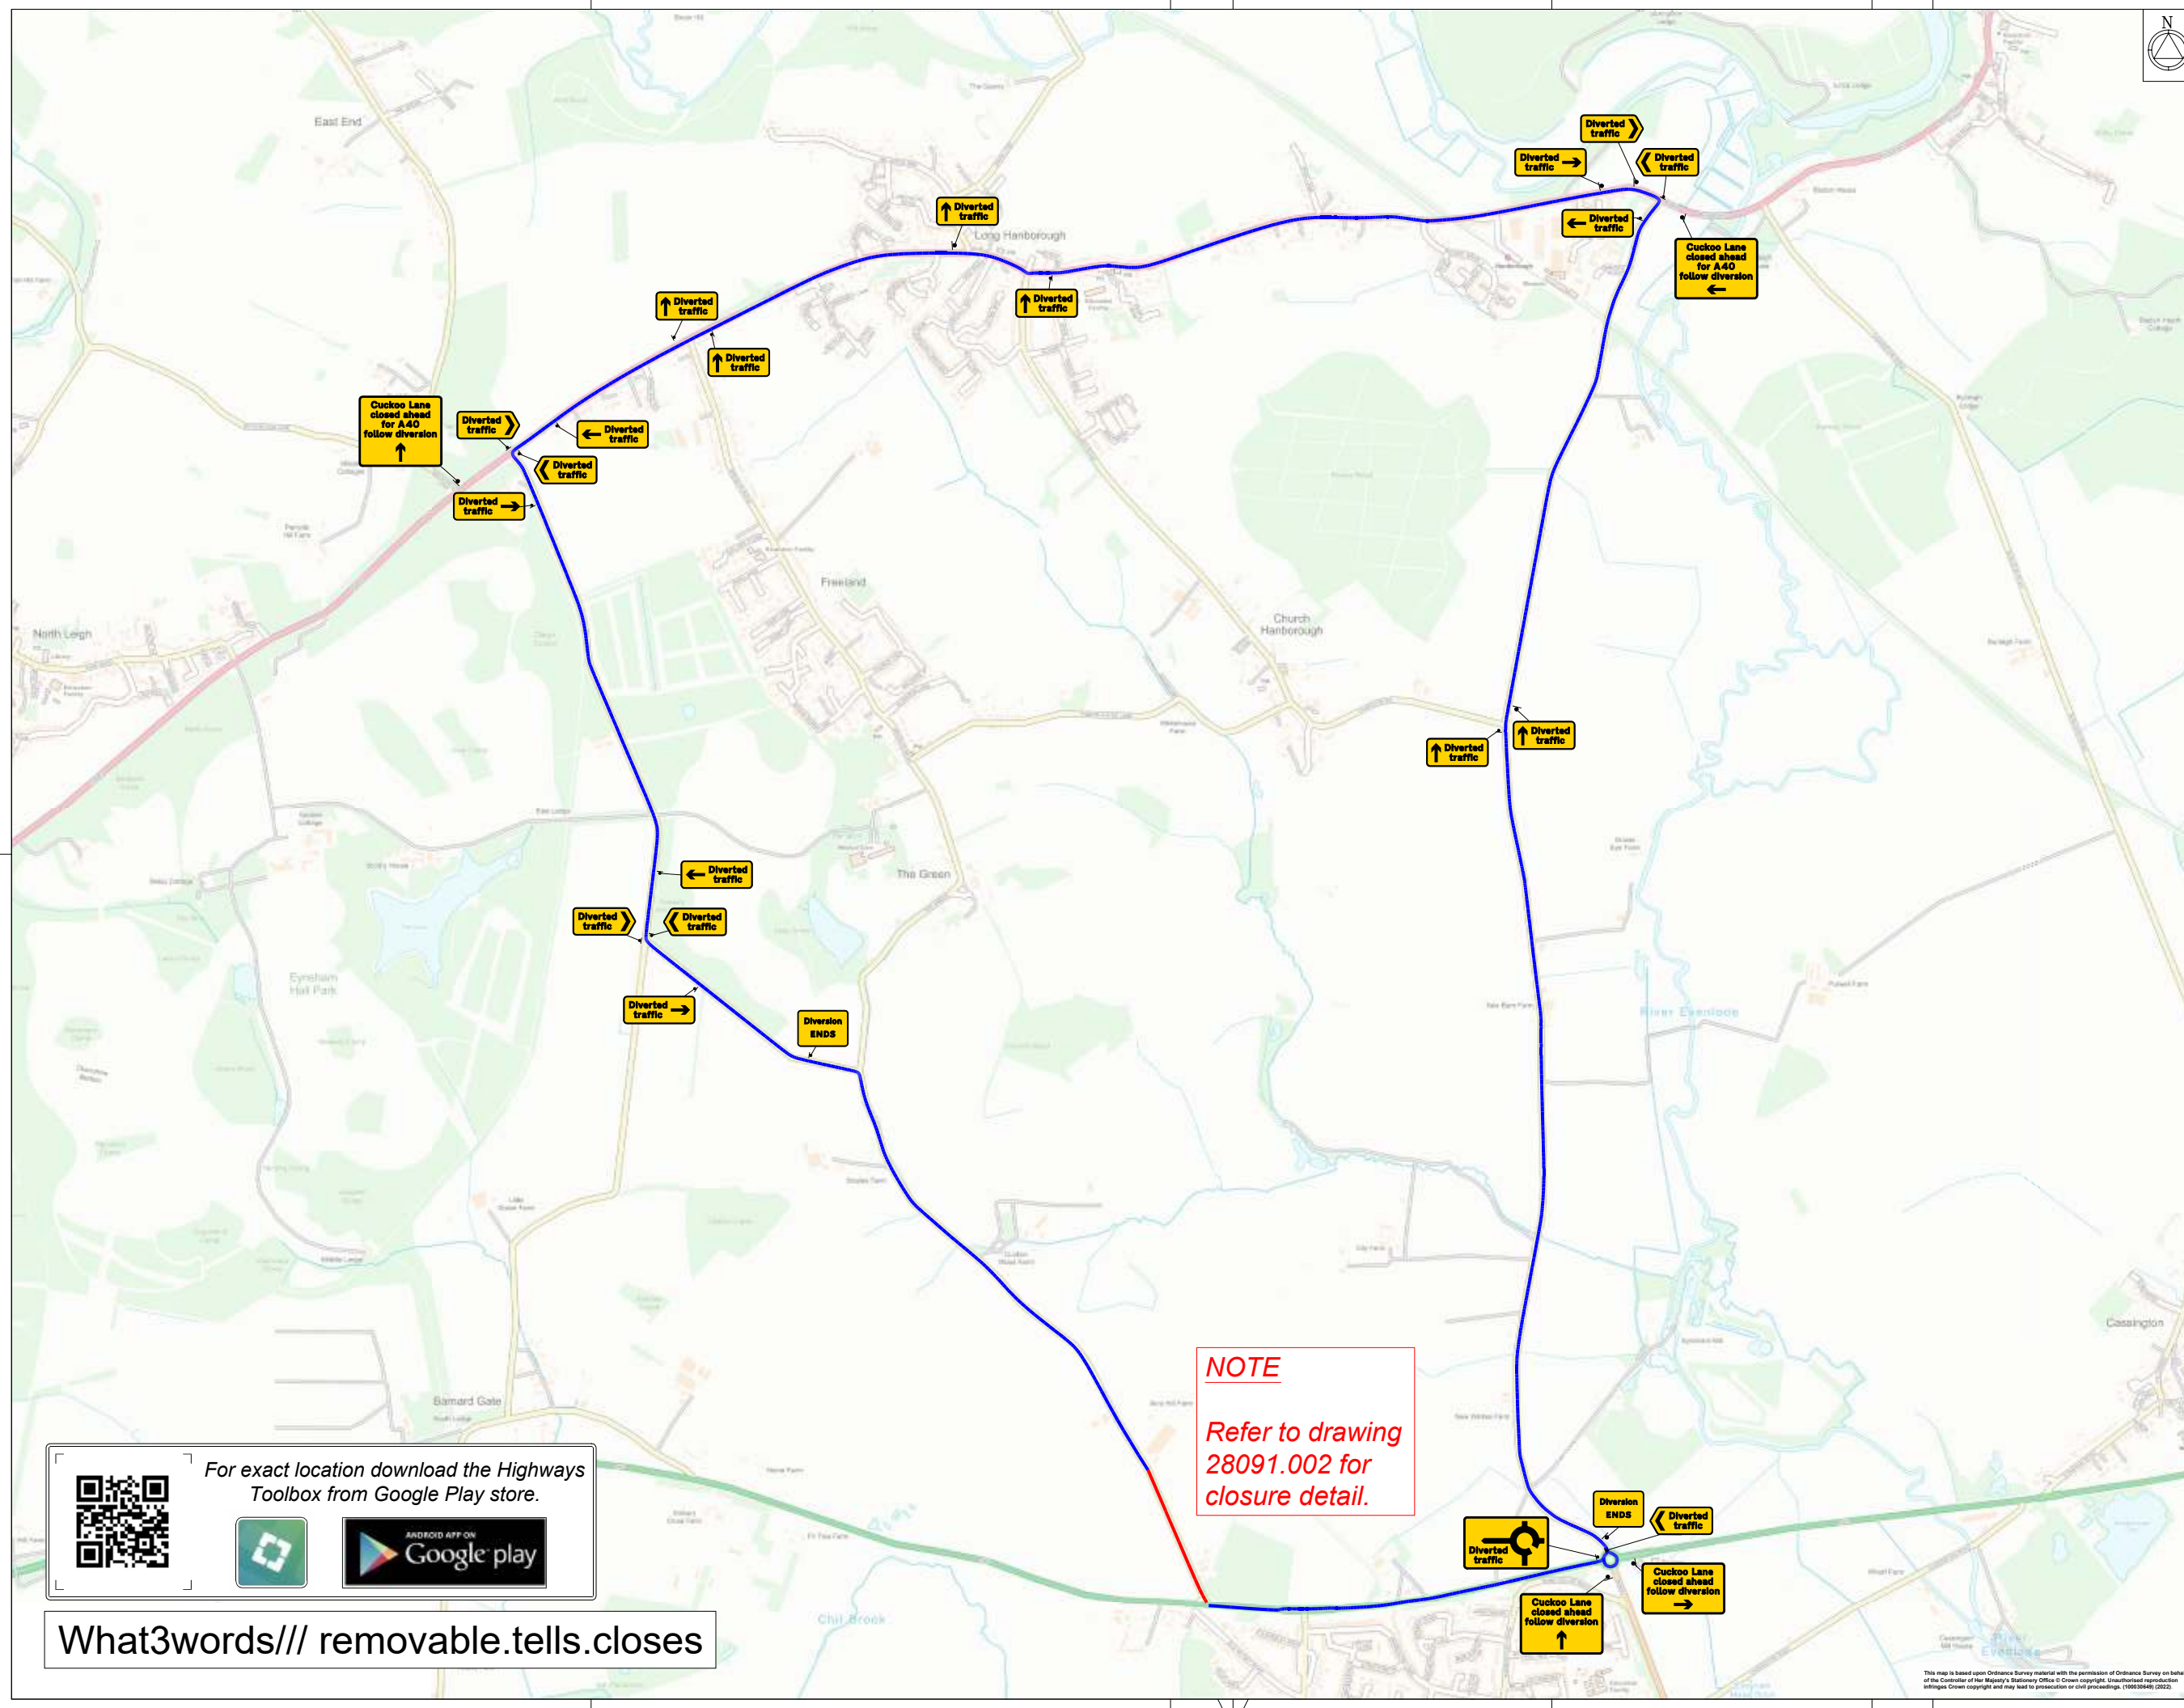

NOTE
 Refer to drawing 28091.002 for closure detail.

For exact location download the Highways Toolbox from Google Play store.

What3words/// removable.tells.closes

This map is based upon Ordnance Survey material with the permission of Ordnance Survey on behalf of the Controller of Her Majesty's Stationery Office. © Crown copyright. Unauthorised reproduction infringes Crown copyright and may lead to prosecution or civil proceedings. (100036446) (2022)